




Prolam[®]
Engineered Laminated Timber

CANTILEVER LINTEL DETAILS

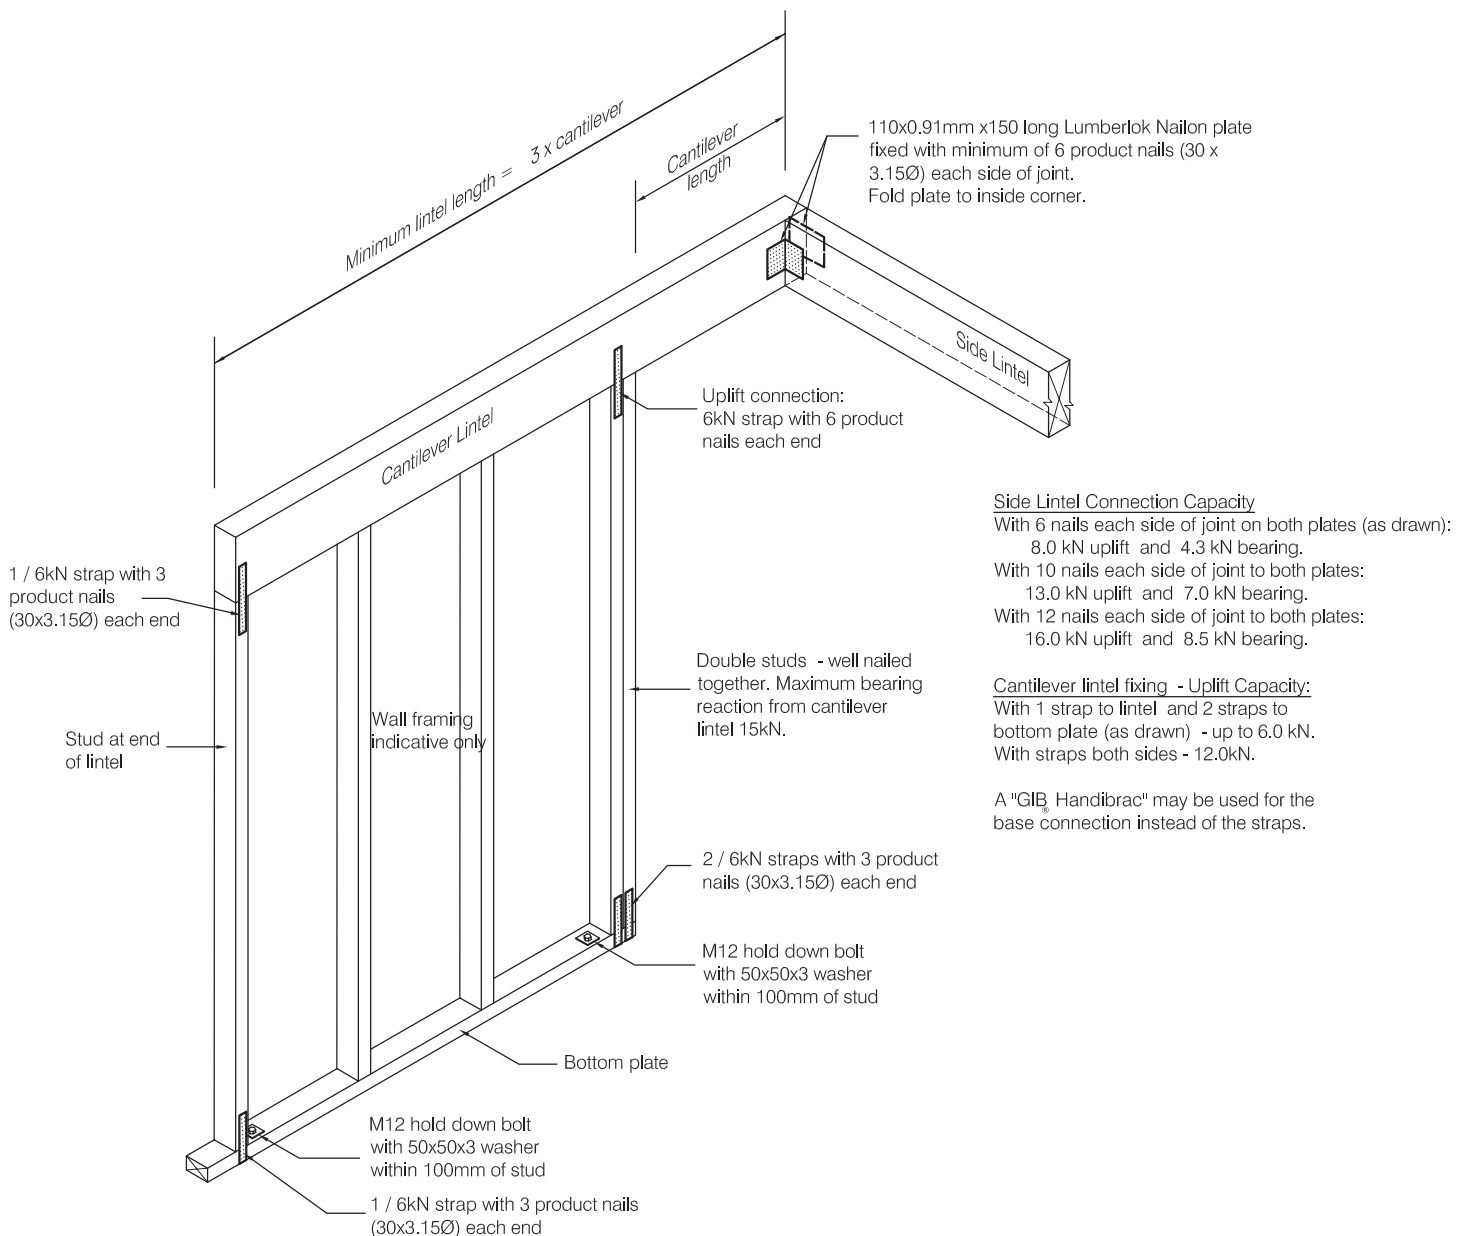

CANTILEVER LINTEL DETAILS